


Überhöhung = 1.0
1:200

Geländehöhe	457.33 457.43 457.63 457.63 457.82 457.92 458.10 458.05 458.09 458.18 458.18 459.50 460.11 460.25 460.44 460.79
Station	0.00 0.52 1.62 1.86 2.01 2.43 3.31 3.73 4.52 6.79 7.13 8.96 9.83 10.69 11.68 13.26
Gradiente	22.73 23.09
	32.46
	35.10
	36.44
	41.22

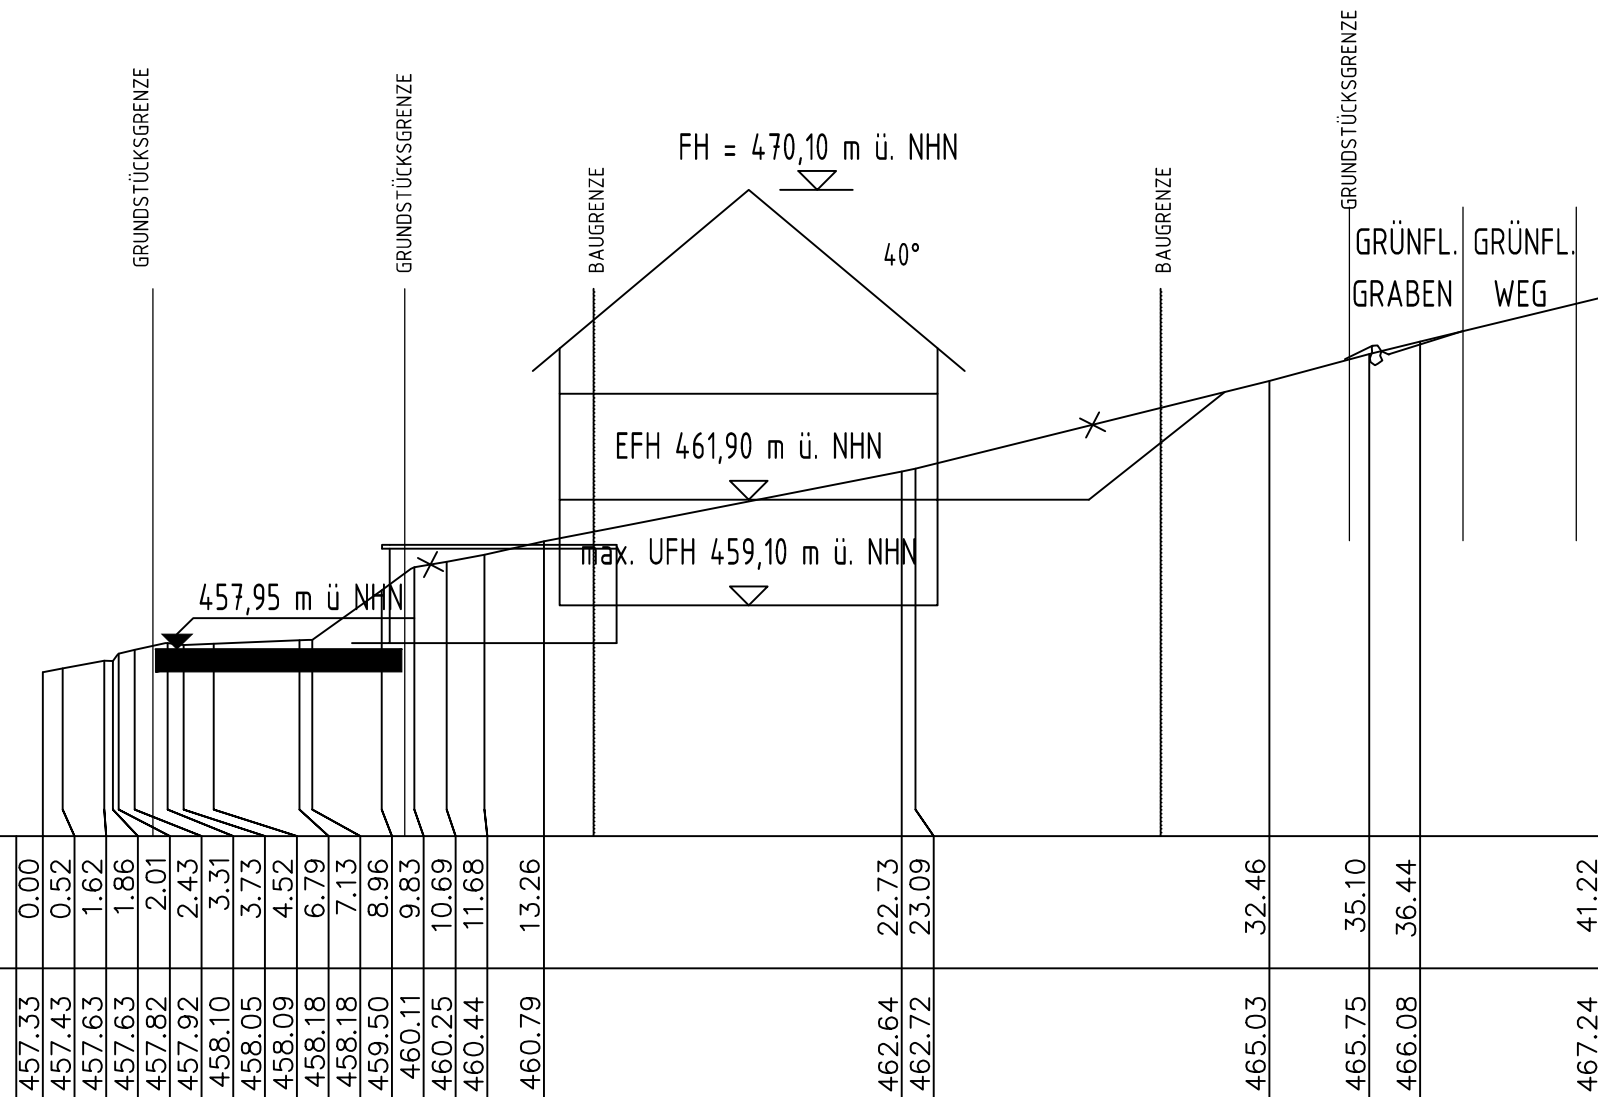

79100 FREIBURG, GÜNTERSTALSTR. 32
TEL. 0761 / 70342-0 FAX. 70342-24

**Stadtplanung
Architektur**
Landschaftsplanung